



CASSON
20-01 • EL. 'A2'
END CONDITION

CASSON
20-01 • EL. 'A1'
(REV)

CASSON
20-01 • EL. 'A1'
(REV)

CASSON
20-01 • EL. 'A2'
(REV)

CASSON
20-01 • EL. 'A1'
(REV)

CASSON
20-01 • EL. 'A1'
(REV)

CASSON
20-01 • EL. 'A2'
CORNER (REV)



CASSON
20-01 • EL. 'A2'
CORNER (REV)

CASSON
20-01 • EL. 'A1'
(REV)

CASSON
20-01 • EL. 'A1'
(REV)

CASSON
20-01 • EL. 'A2'
(REV)


CASSON
20-01 • EL. 'A1'
(REV)

CASSON
20-01 • EL. 'A1'
(REV)

CASSON
20-01 • EL. 'A2'
END CONDITION

CASSON

Elevation A2 END | 2,782 sq.ft. • Elevation A2 CORNER | 2,782 sq.ft.

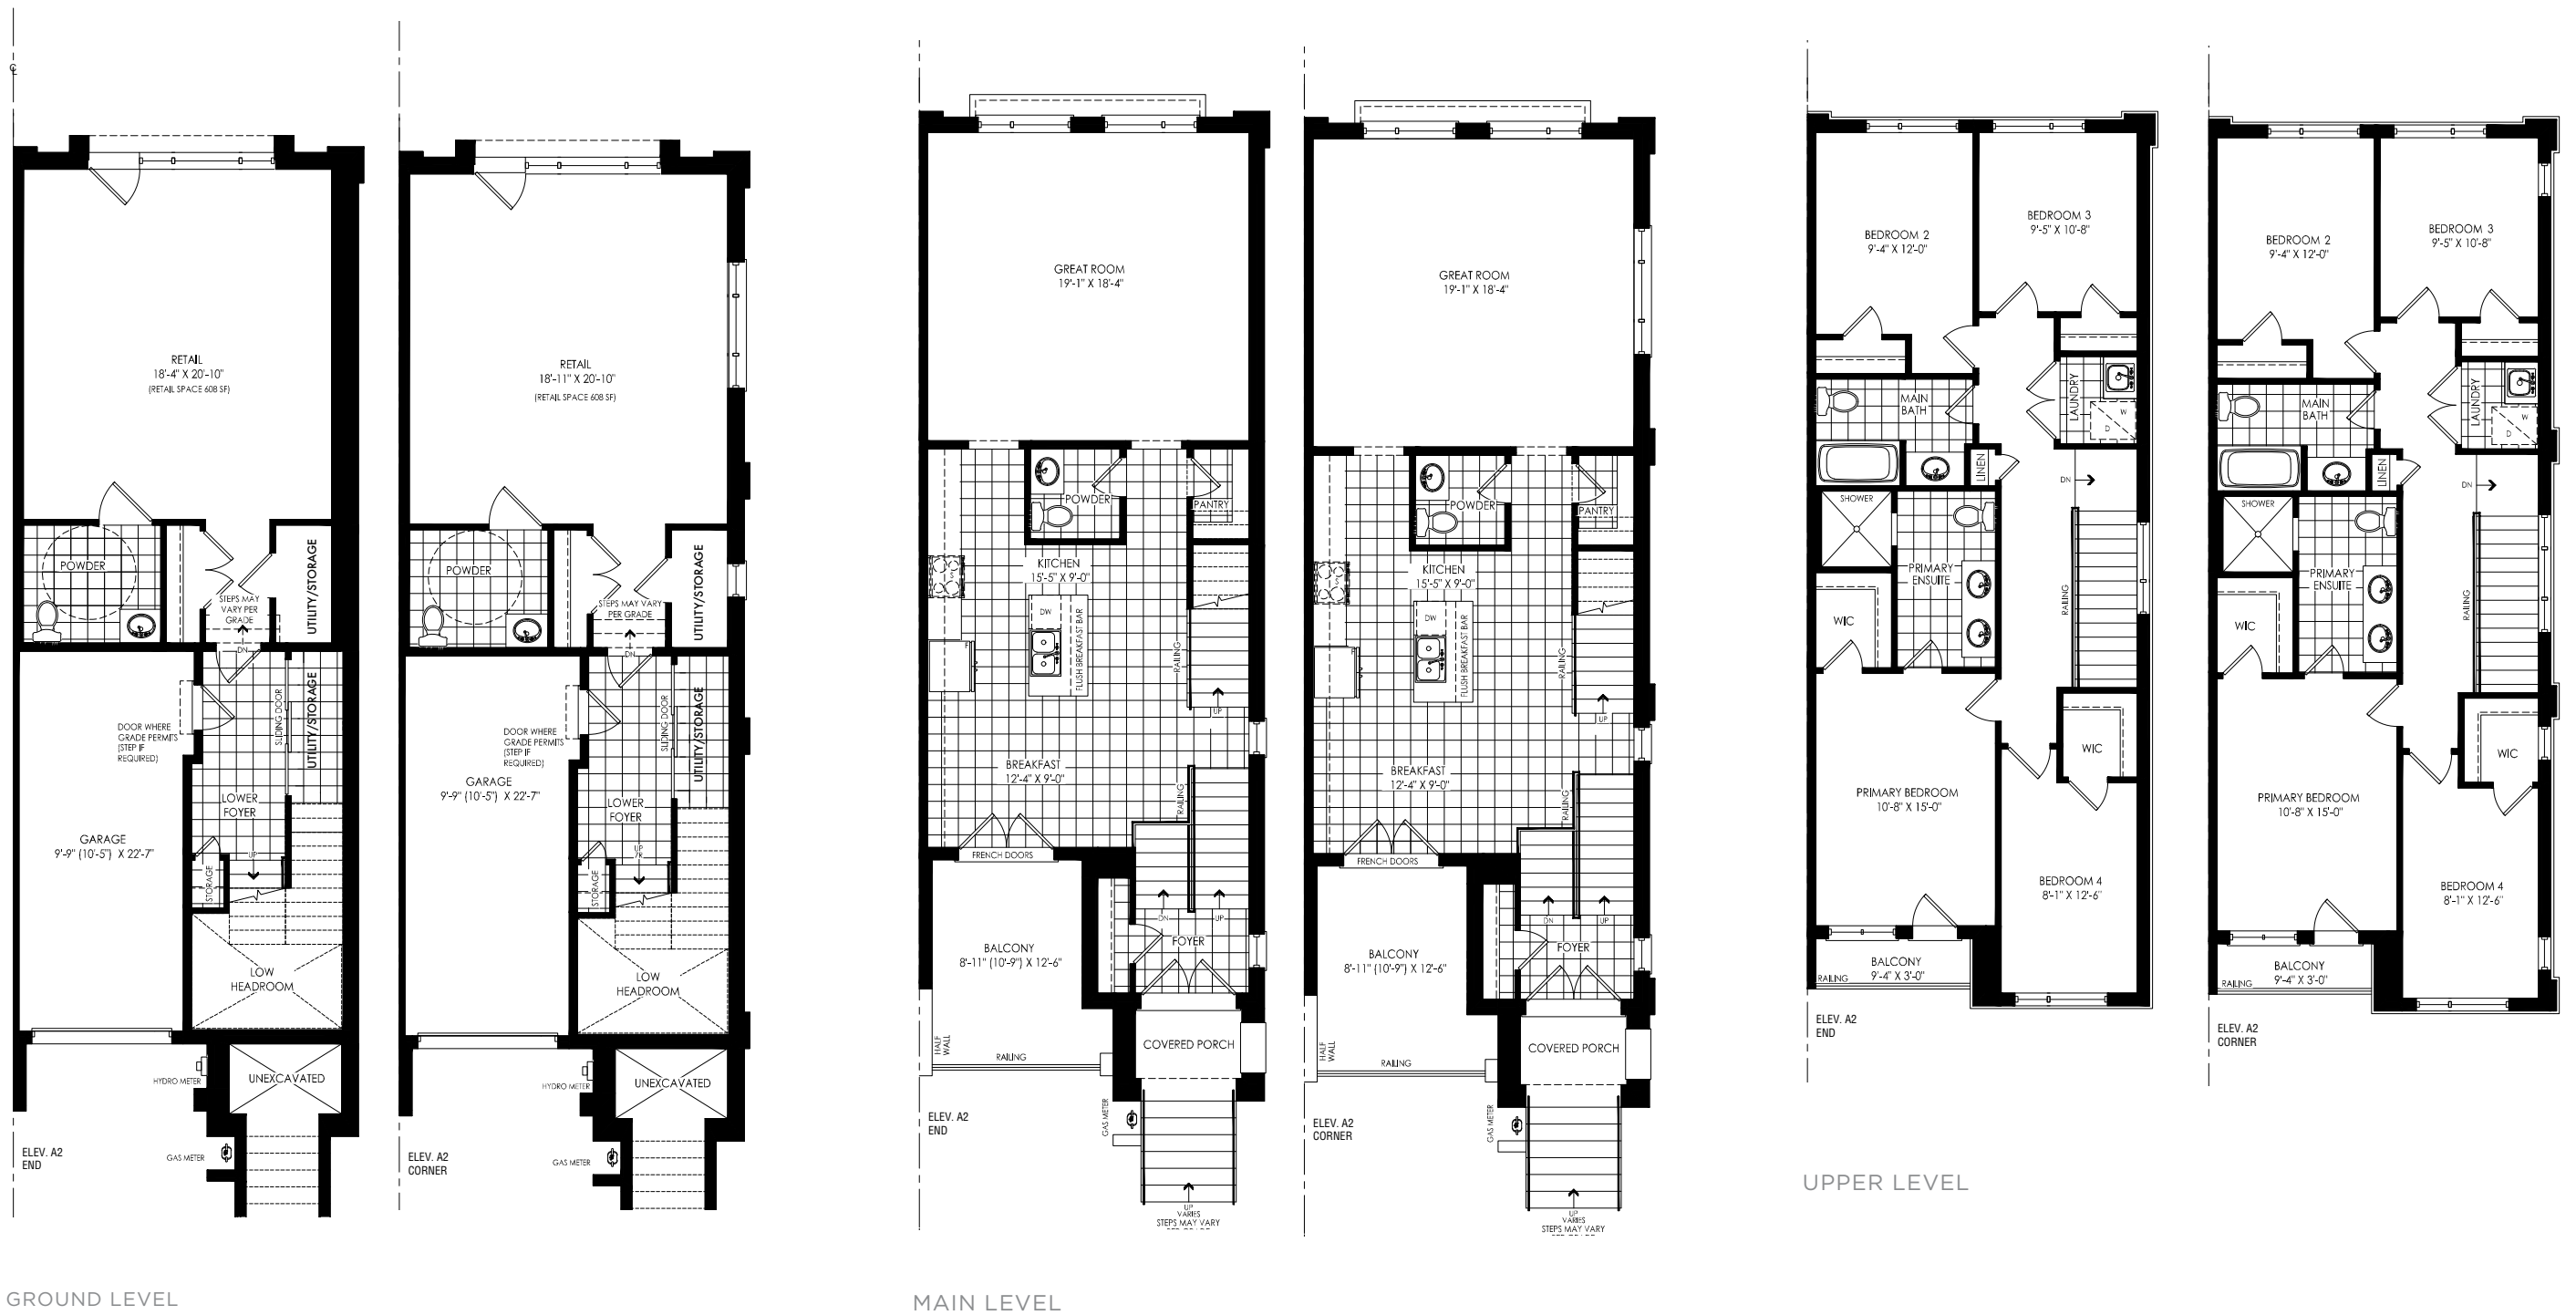

GROUND LEVEL

MAIN LEVEL

UPPER LEVEL

